



AZSK ARCHITECTS, PC

1908 930 0609  
4230 US 1, MONMOUTH JUNCTION NJ 08852

ARCHITECT OF RECORD:  
ALEXANDER ZABASAJJA, ARCHITECT

ENGINEERING CONSULTANTS:

DATE: ISSUED TO/FOR:

####

DATE: REVISION:

XXXXXXX

GENERAL CONDITIONS:

THE ACCOMPANYING DESIGN, DETAILS AND/OR SPECIFICATIONS ARE THE EXCLUSIVE PROPERTY OF AZSK ARCHITECTS PC, AND THE DESIGN TEAM. WE RESERVE ALL RIGHTS TO HAVE THIS WORK REPRODUCED, CONSTRUCTED AND/OR FABRICATED. THESE DESIGNS HAVE BEEN PLACED IN YOUR TEMPORARY CUSTODY, IN CONFIDENCE, SOLELY FOR YOUR INSPECTION AND/OR THE PURPOSE OF ESTIMATING THE COST OF CONSTRUCTING AND/OR FABRICATING THE WORK SHOWN. THE CONTRACTOR IS RESPONSIBLE FOR CHECKING ALL SITE CONDITIONS AND DIMENSIONS INCLUDING BUILDING RULES AND REGULATIONS, WHERE CONDITIONS PREVENT OBTAINING NECESSARY DIMENSIONS OR INFORMATION AS SHOWN OR SPECIFIED, CHECK WITH AZSK ARCHITECTS PC, AND THE DESIGN TEAM PRIOR TO FABRICATION OF SAID WORK. THE USE OF THESE DESIGNS FOR ANY OTHER PURPOSE IS UNAUTHORIZED. THESE DOCUMENTS SHALL NOT BE REPRODUCED WITHOUT THE WRITTEN PERMISSION OF AZSK ARCHITECTS PC. © 2023

PROJECT:

173 FOREST AVE  
BOROUGH OF KEANSBURG  
NJ 07734

LOT 21 BLOCK 119

PROJECT INFORMATION:

FRONT BUILDING  
EXISTING  
FIRST FLOOR PLAN

DRAWING DATE: 08:02:23

PROJECT NUMBER:


SCALE: AS NOTED

DRAWN BY: CHECKED BY:

DRAWING TITLE:

A1

DRAWING NUMBER:

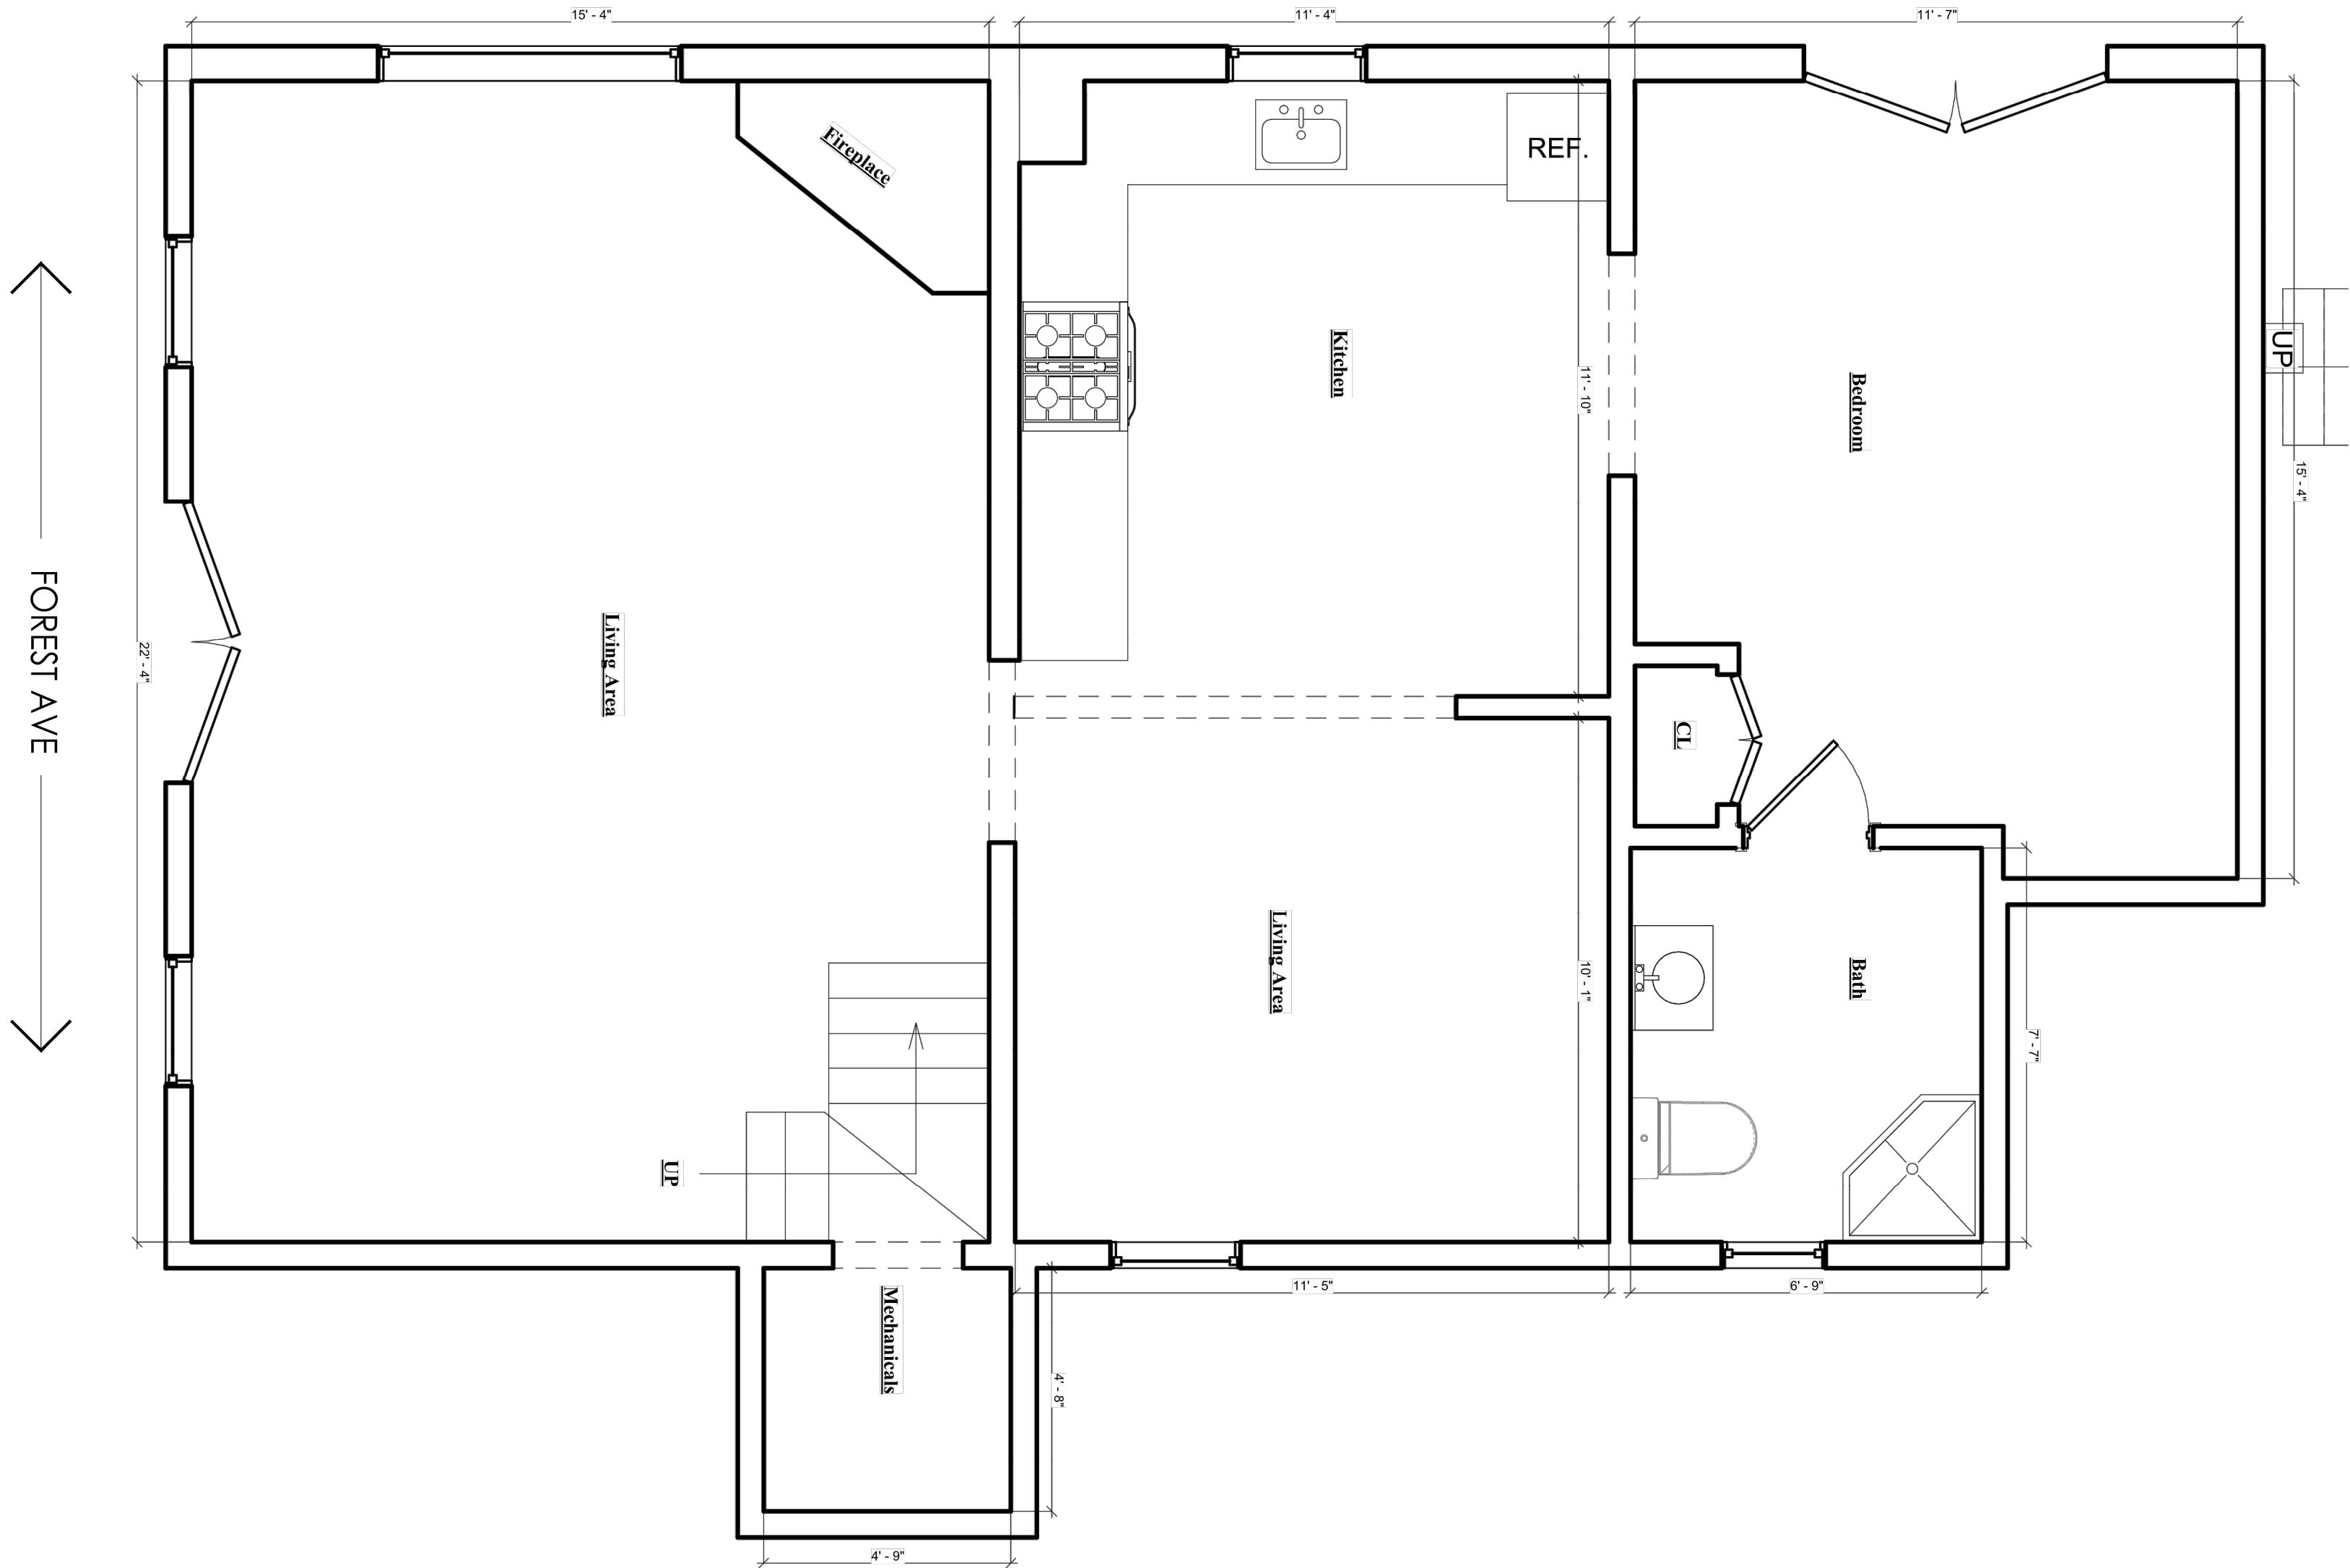


01

## FRONT HOUSE - EXISTING FIRST FLOOR PLAN


SCALE: 3/8" = 1'-0"

← FOREST AVE →

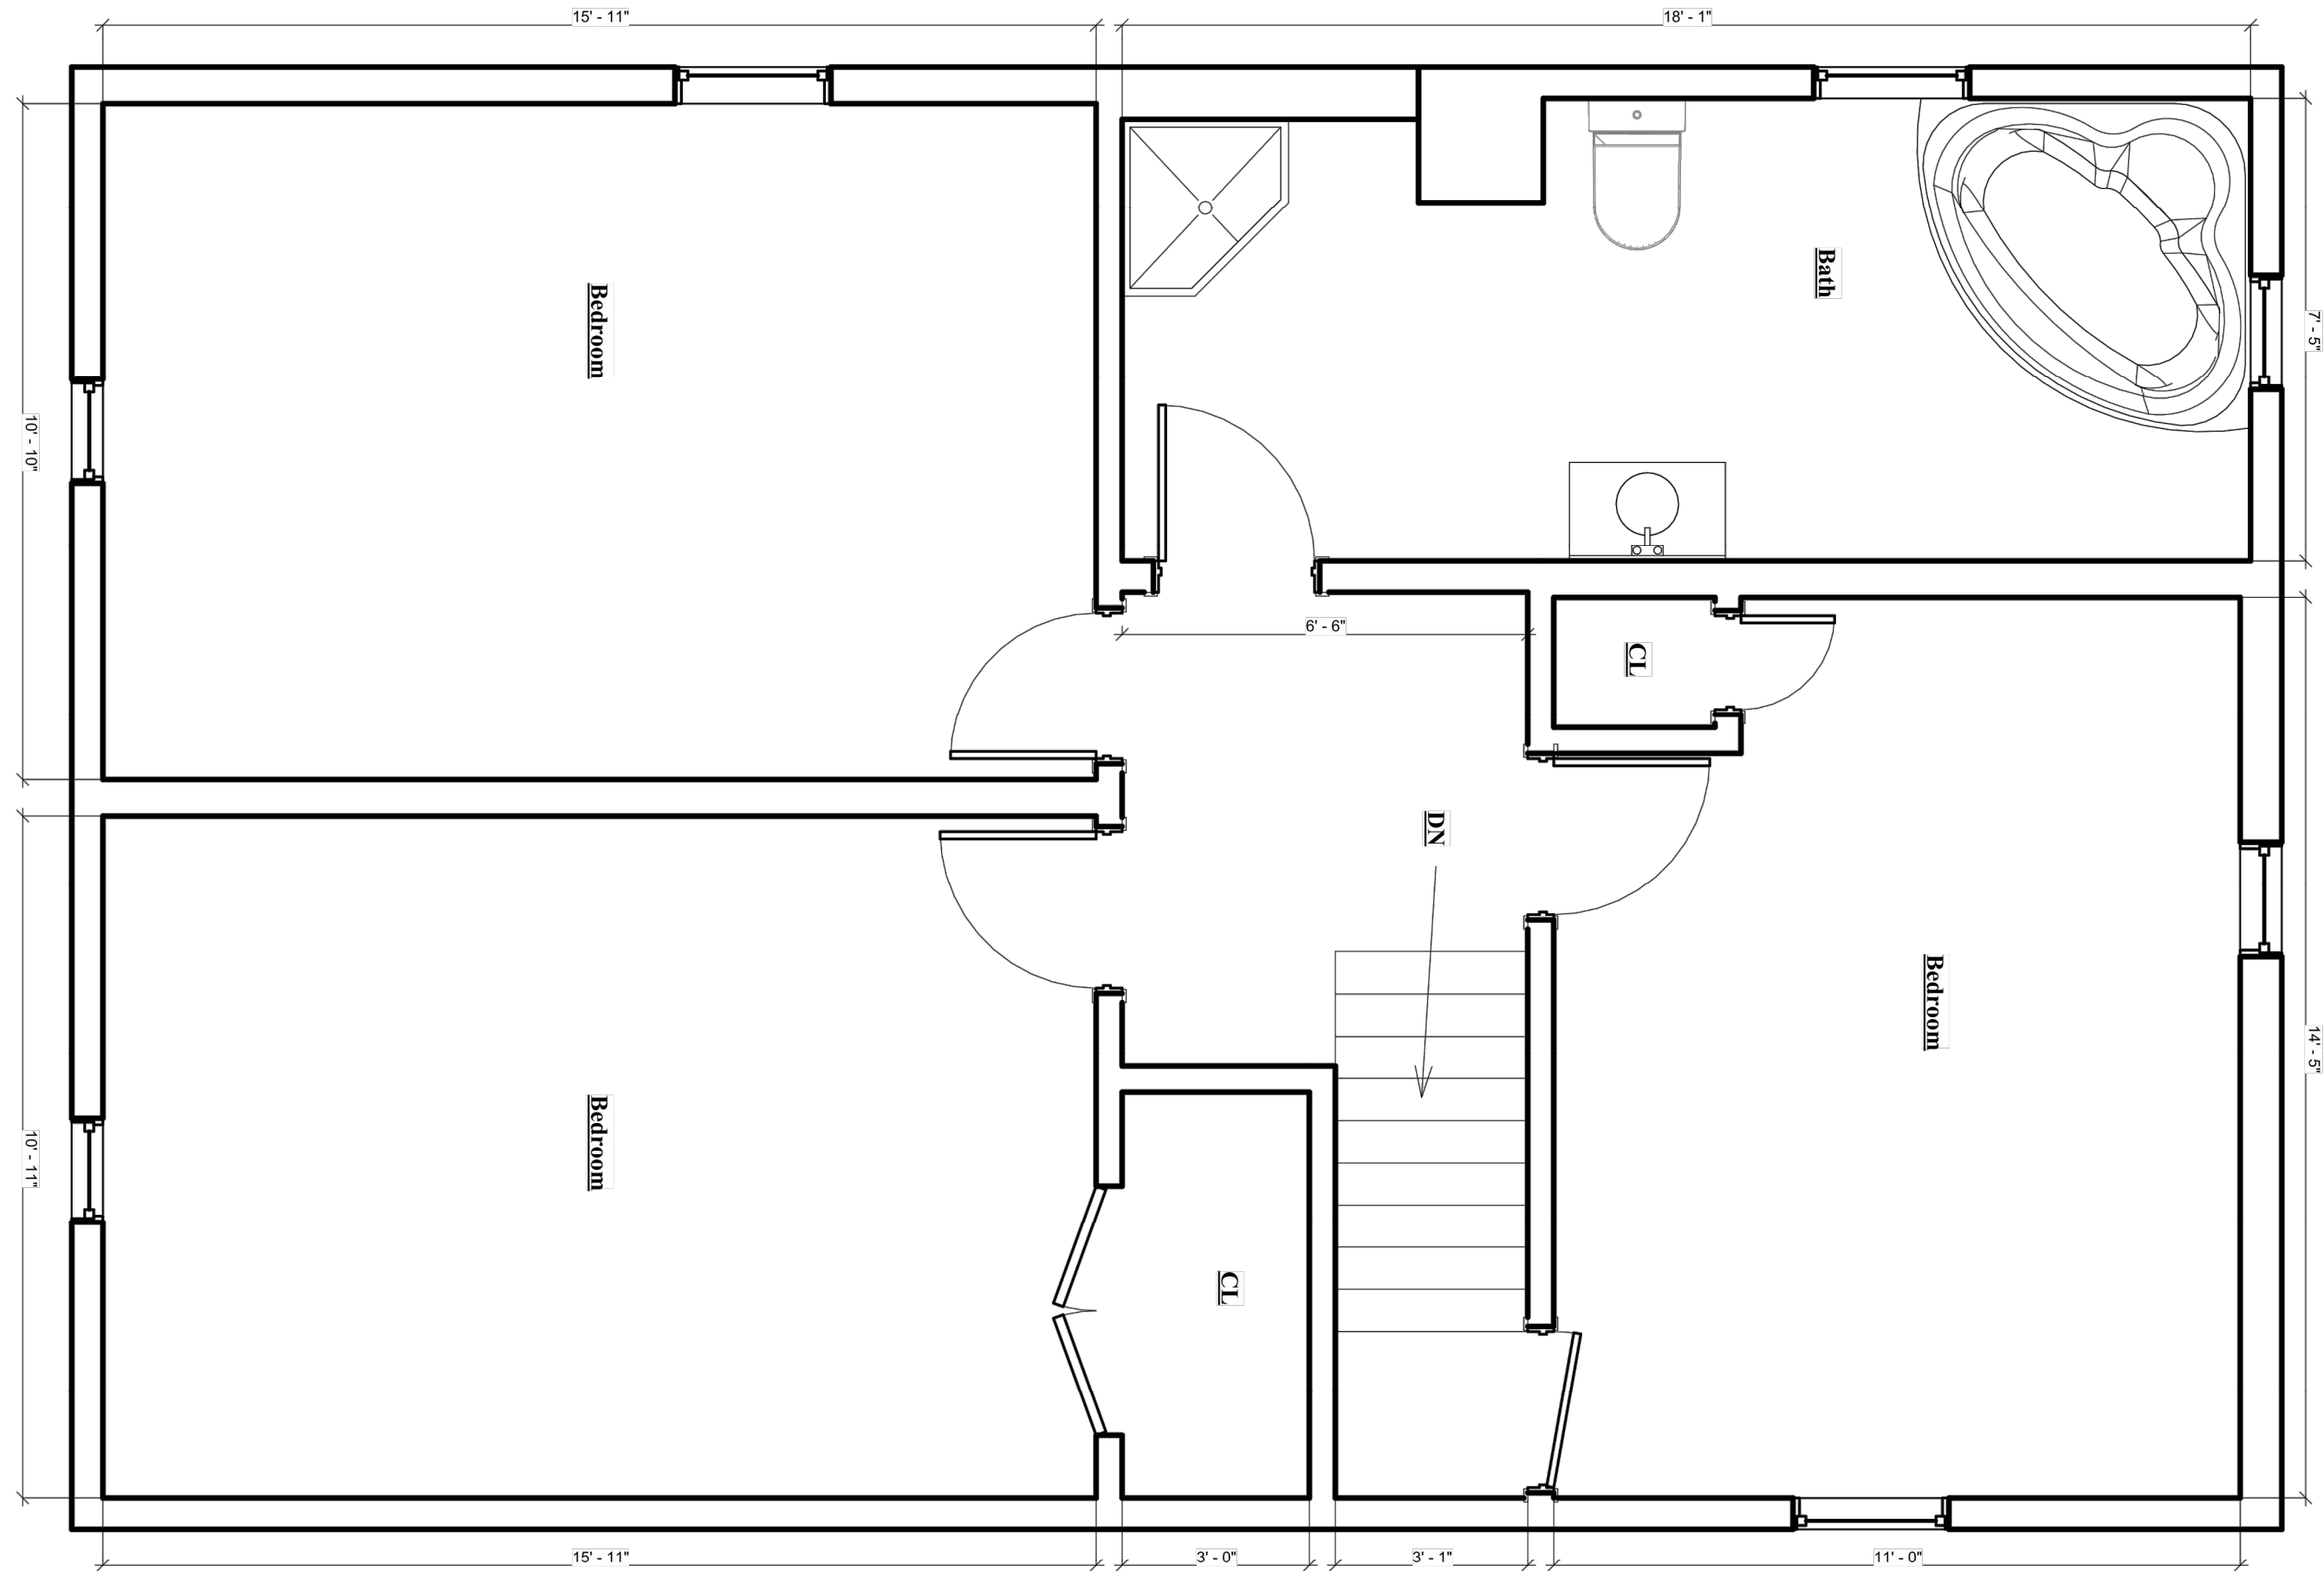

**01** FRONT HOUSE - EXISTING SECOND FLOOR PLAN  
SCALE: 3/8" = 1'-0"

ARCHITECTURE • INTERIOR DESIGN

 

**AZSK**

AZSK ARCHITECTS, PC

1908 930 0609  
4230 US 1, MONMOUTH JUNCTION NJ 08852

ARCHITECT OF RECORD:  
ALEXANDER ZABASAJJA, ARCHITECT

ENGINEERING CONSULTANTS:

DATE: ISSUED TO/FOR:

####

DATE: REVISION:

△  
△  
△  
△  
XXXXXXX

GENERAL CONDITIONS:

THE ACCOMPANYING DESIGN, DETAILS AND/OR SPECIFICATIONS ARE THE EXCLUSIVE PROPERTY OF AZSK ARCHITECTS PC, AND THE DESIGN TEAM. WE RESERVE ALL RIGHTS TO HAVE THIS WORK REPRODUCED, CONSTRUCTED AND/OR FABRICATED. THESE DESIGNS HAVE BEEN PLACED IN YOUR TEMPORARY CUSTODY, IN CONFIDENCE, SOLELY FOR YOUR INSPECTION AND/OR THE PURPOSE OF ESTIMATING THE COST OF CONSTRUCTING AND/OR FABRICATING THE WORK SHOWN. THE CONTRACTOR IS RESPONSIBLE FOR CHECKING ALL SITE CONDITIONS AND DIMENSIONS INCLUDING BUILDING RULES AND REGULATIONS. WHERE CONDITIONS PREVENT OBTAINING NECESSARY DIMENSIONS OR INFORMATION AS SHOWN OR SPECIFIED, CHECK WITH AZSK ARCHITECTS PC, AND THE DESIGN TEAM PRIOR TO FABRICATION OF SAID WORK. THE USE OF THESE DESIGNS FOR ANY OTHER PURPOSE IS UNAUTHORIZED. THESE DOCUMENTS SHALL NOT BE REPRODUCED WITHOUT THE WRITTEN PERMISSION OF AZSK ARCHITECTS PC. © 2023

PROJECT:

173 FOREST AVE  
BOROUGH OF KEANSBURG  
NJ 07734

LOT 21 BLOCK 119

PROJECT INFORMATION:

FRONT BUILDING  
EXISTING  
SECOND FLOOR PLAN

DRAWING DATE: 08:02:23

PROJECT NUMBER:


SCALE: AS NOTED

DRAWN BY: CHECKED BY:

DRAWING TITLE:

A2

DRAWING NUMBER:

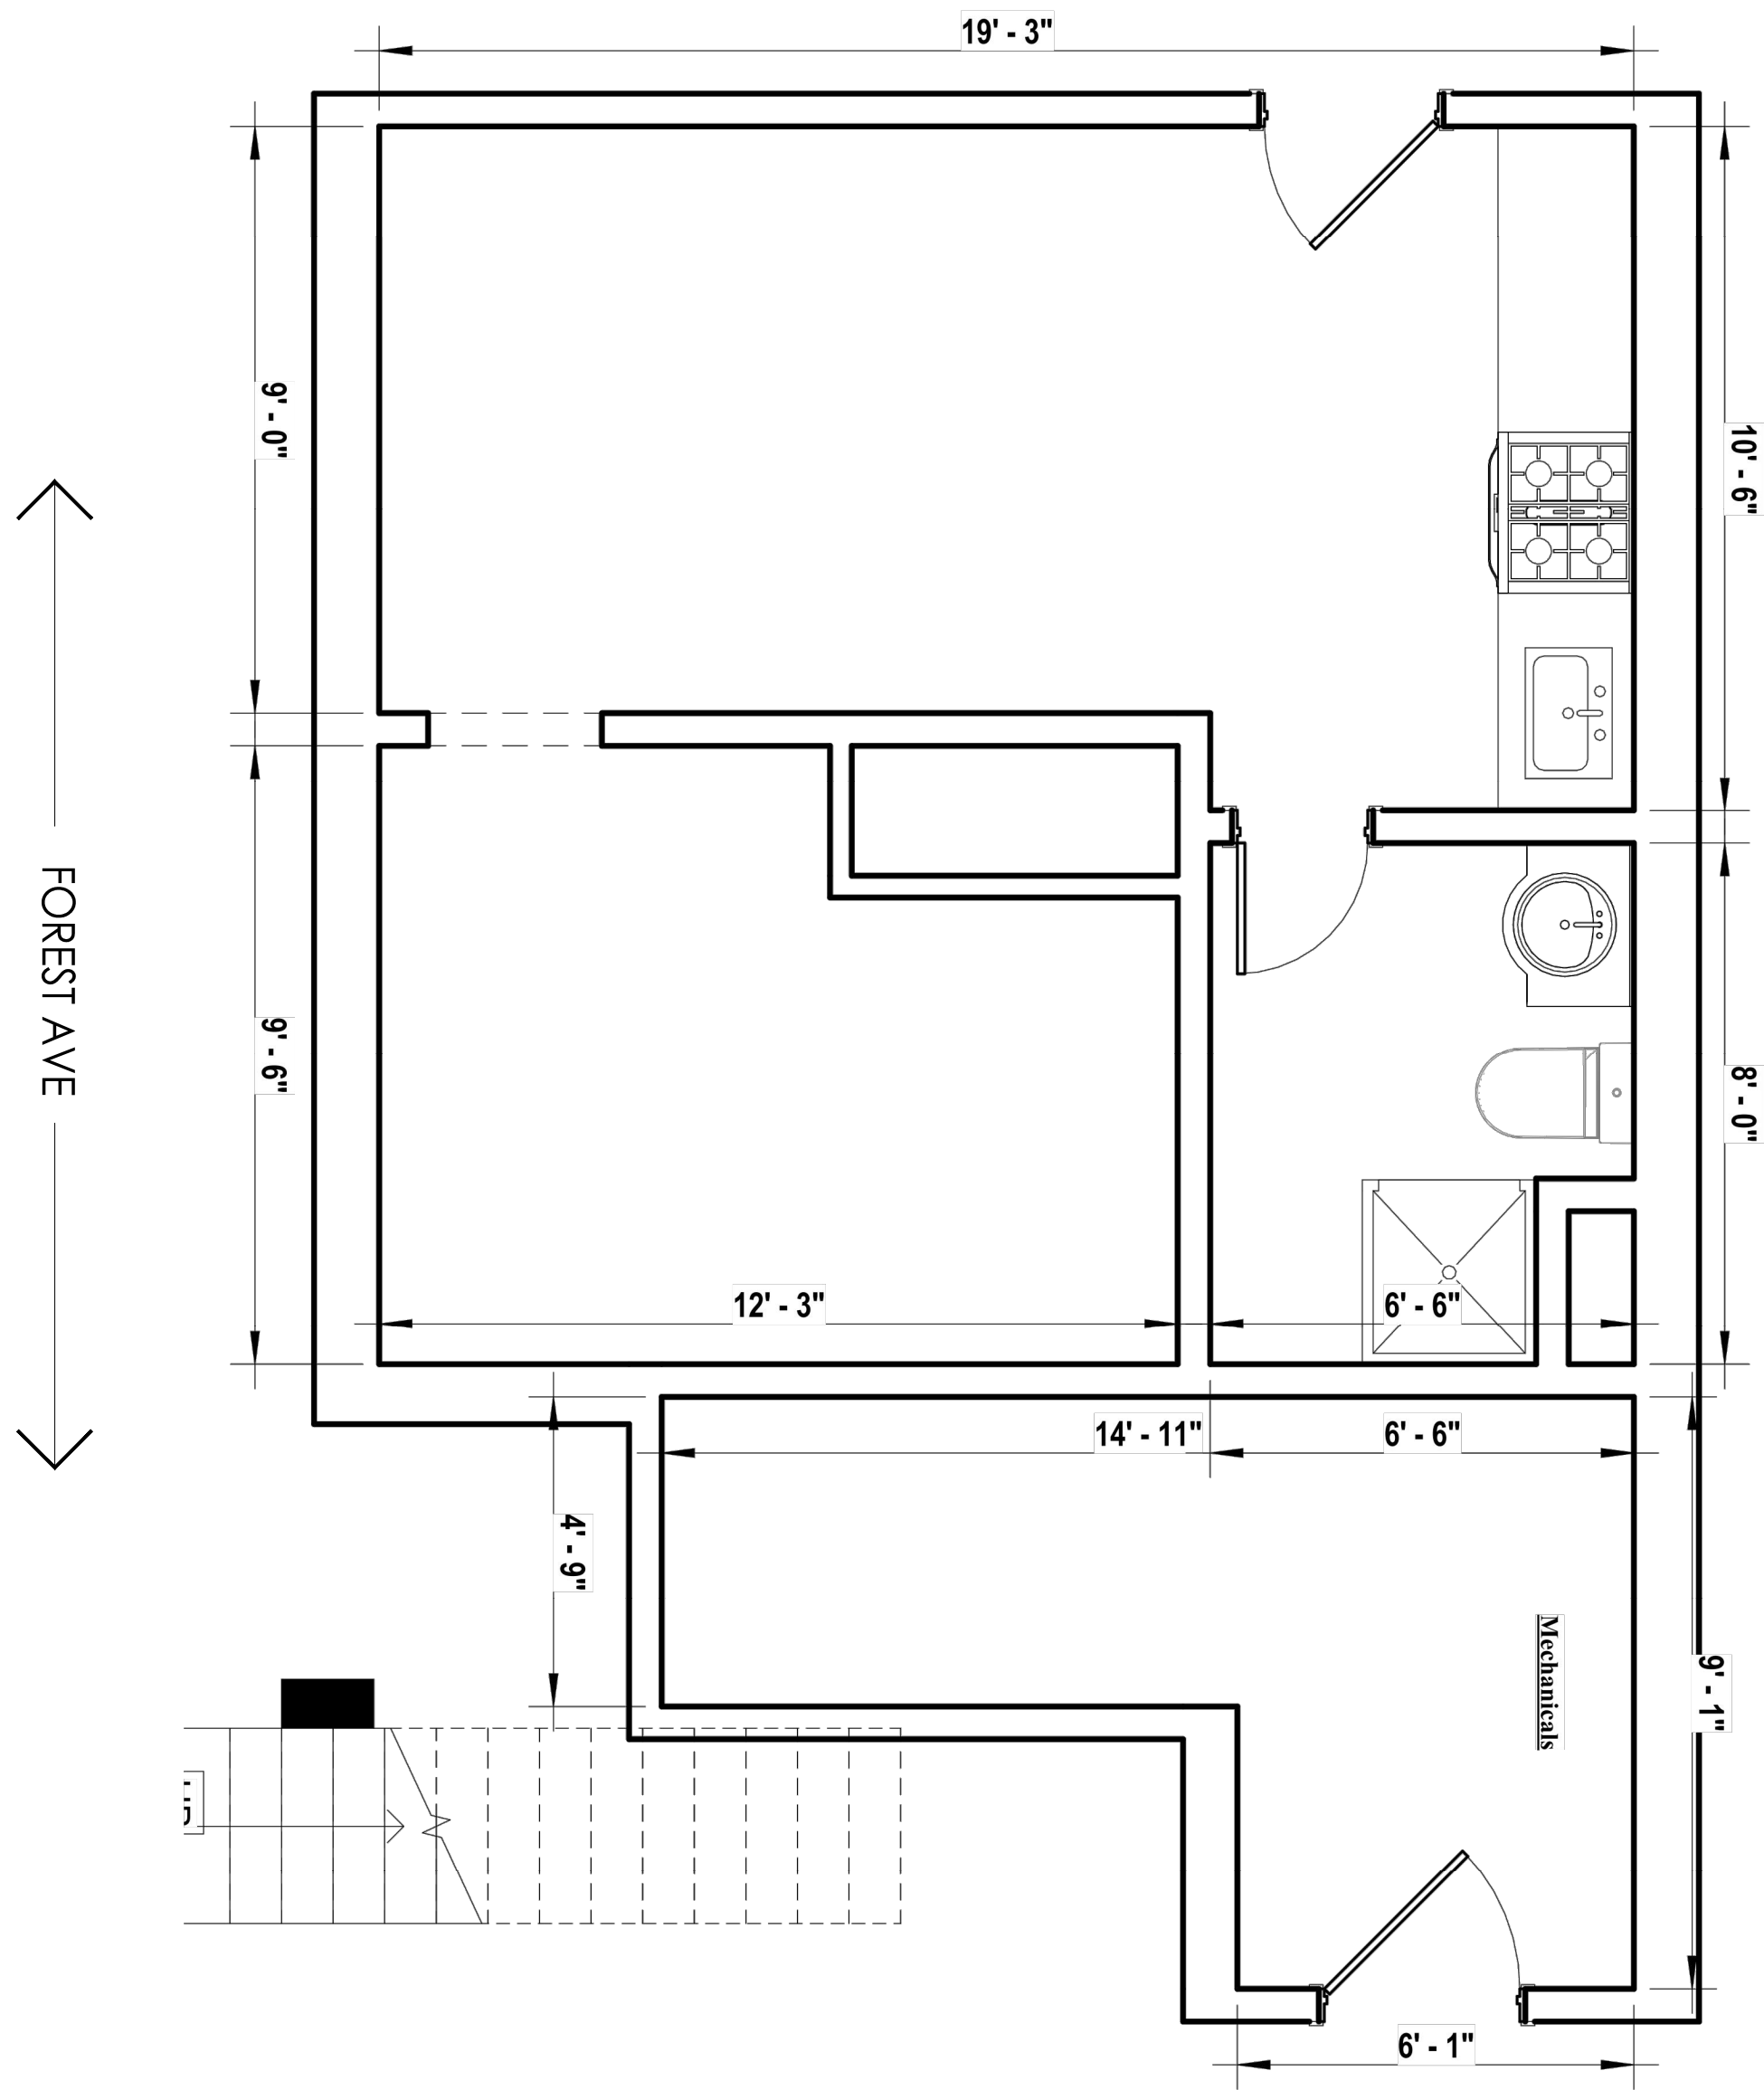

**01** RAR HOUSE - EXISTING FIRST FLOOR PLAN  
SCALE: 3/8" = 1'-0"

ARCHITECTURE•INTERIOR DESIGN

AZsk

AZSK ARCHITECTS, PC

1.908.930.0609

4230 US 1, MONMOUTH JUNCTION NJ 08852

ARCHITECT OF RECORD:  
ALEXANDER ZABASAJJA, ARCHITECT

ENGINEERING CONSULTANTS:

DATE: ISSUED TO/FOR:  
####

DATE: REVISION:  
XXXXXXX


GENERAL CONDITIONS:  
THE ACCOMPANYING DESIGN, DETAILS AND/OR SPECIFICATIONS ARE THE EXCLUSIVE PROPERTY OF AZSK ARCHITECTS PC, AND THE DESIGN TEAM. WE RESERVE ALL RIGHTS TO HAVE THIS WORK REPRODUCED, CONSTRUCTED AND/OR FABRICATED. THESE DESIGNS HAVE BEEN PLACED IN YOUR TEMPORARY CUSTODY, IN CONFIDENCE, SOLELY FOR YOUR INSPECTION AND/OR THE PURPOSE OF ESTIMATING THE COST OF CONSTRUCTING AND/OR FABRICATING THE WORK SHOWN. THE CONTRACTOR IS RESPONSIBLE FOR CHECKING ALL SITE CONDITIONS AND DIMENSIONS INCLUDING BUILDING RULES AND REGULATIONS, WHERE CONDITIONS PREVENT OBTAINING NECESSARY DIMENSIONS OR INFORMATION AS SHOWN OR SPECIFIED, CHECK WITH AZSK ARCHITECTS PC, AND THE DESIGN TEAM PRIOR TO FABRICATION OF SAID WORK. THE USE OF THESE DESIGNS FOR ANY OTHER PURPOSE IS UNAUTHORIZED. THESE DOCUMENTS SHALL NOT BE REPRODUCED WITHOUT THE WRITTEN PERMISSION OF AZSK ARCHITECTS PC. © 2023

PROJECT:  
  
173 FOREST AVE  
BOROUGH OF KEANSBURG  
NJ 07734  
  
LOT 21 BLOCK 119

PROJECT INFORMATION:  
  
REAR BUILDING  
EXISTING  
FIRST FLOOR PLAN

DRAWING DATE: 08:02:23  
PROJECT NUMBER:  
SCALE: AS NOTED  
DRAWN BY: CHECKED BY:  
DRAWING TITLE:

A3  
DRAWING NUMBER:

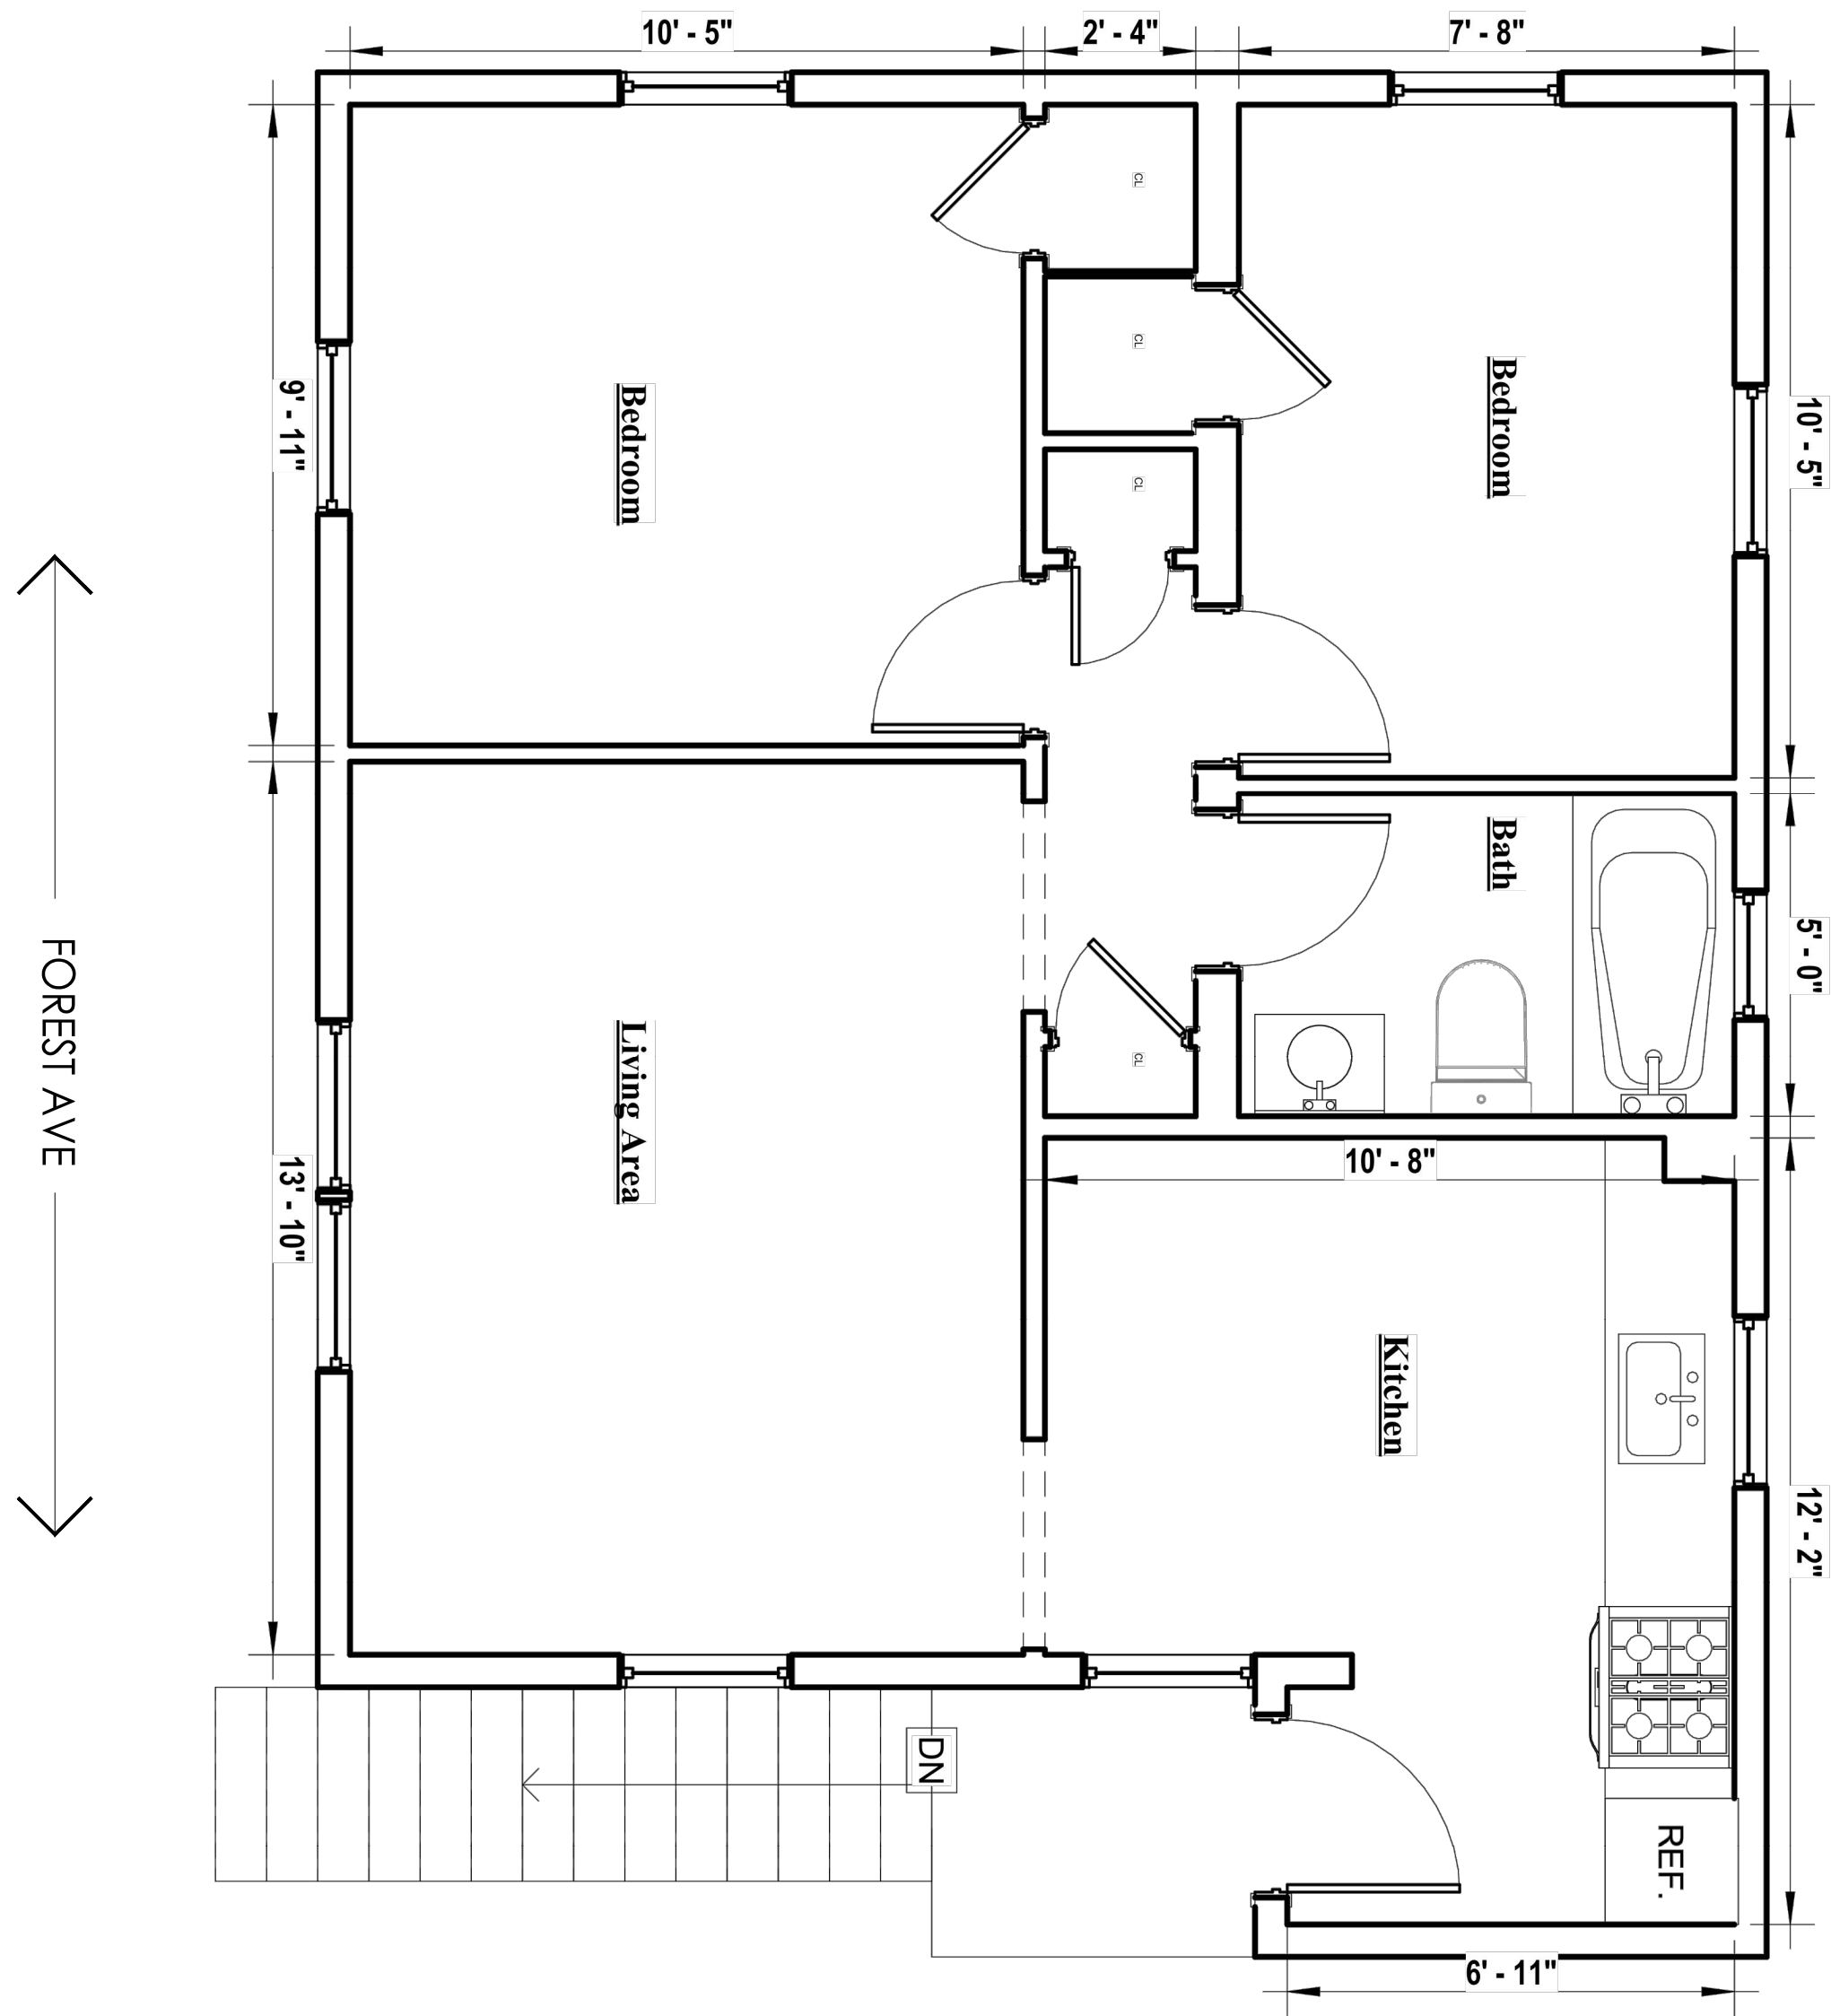

**01** REAR HOUSE - EXISTING FIRST FLOOR PLAN  
SCALE: 3/8" = 1'-0"



AZSK ARCHITECTS, PC  
1908 930.0609  
4230 US 1, MONMOUTH JUNCTION NJ 08852

ARCHITECT OF RECORD:  
ALEXANDER ZABASAJJA, ARCHITECT

ENGINEERING CONSULTANTS:

DATE: ISSUED TO/FOR:  
####  
\_\_\_\_\_  
\_\_\_\_\_  
\_\_\_\_\_  
\_\_\_\_\_  
\_\_\_\_\_

DATE: REVISION:  
\_\_\_\_\_  
\_\_\_\_\_  
\_\_\_\_\_  
\_\_\_\_\_  
\_\_\_\_\_  
XXXXXXX

GENERAL CONDITIONS:  
THE ACCOMPANYING DESIGN, DETAILS AND/OR SPECIFICATIONS ARE THE EXCLUSIVE PROPERTY OF AZSK ARCHITECTS PC, AND THE DESIGN TEAM. WE RESERVE ALL RIGHTS TO HAVE THIS WORK REPRODUCED, CONSTRUCTED AND/OR FABRICATED. THESE DESIGNS HAVE BEEN PLACED IN YOUR TEMPORARY CUSTODY, IN CONFIDENCE, SOLELY FOR YOUR INSPECTION AND/OR THE PURPOSE OF ESTIMATING THE COST OF CONSTRUCTING AND/OR FABRICATING THE WORK SHOWN. THE CONTRACTOR IS RESPONSIBLE FOR CHECKING ALL SITE CONDITIONS AND DIMENSIONS INCLUDING BUILDING RULES AND REGULATIONS. WHERE CONDITIONS PREVENT OBTAINING NECESSARY DIMENSIONS OR INFORMATION AS SHOWN OR SPECIFIED, CHECK WITH AZSK ARCHITECTS PC, AND THE DESIGN TEAM PRIOR TO FABRICATION OF SAID WORK. THE USE OF THESE DESIGNS FOR ANY OTHER PURPOSE IS UNAUTHORIZED. THESE DOCUMENTS SHALL NOT BE REPRODUCED WITHOUT THE WRITTEN PERMISSION OF AZSK ARCHITECTS PC. © 2023

PROJECT:  
  
173 FOREST AVE  
BOROUGH OF KEANSBURG  
NJ 07734  
  
LOT 21 BLOCK 119

PROJECT INFORMATION:  
  
REAR BUILDING  
EXISTING  
SECOND FLOOR PLAN  
  
DRAWING DATE: 08:02:23  
PROJECT NUMBER:  
SCALE: AS NOTED  
DRAWN BY: CHECKED BY:  
DRAWING TITLE:

A4  
DRAWING NUMBER: