


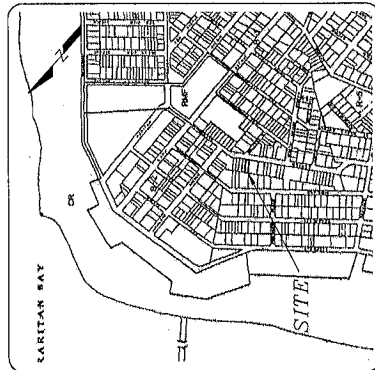
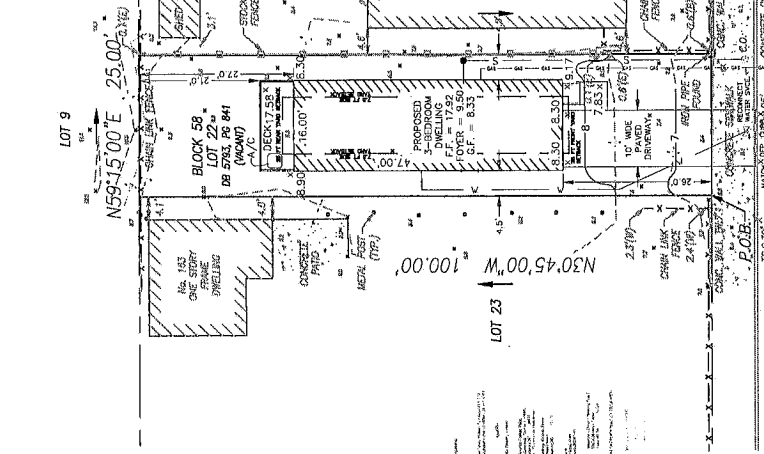
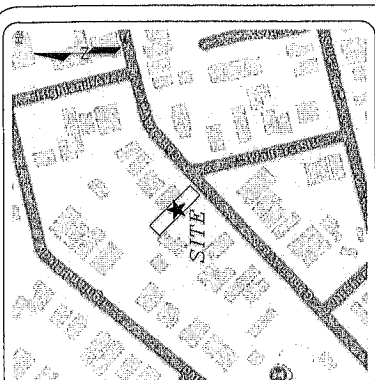


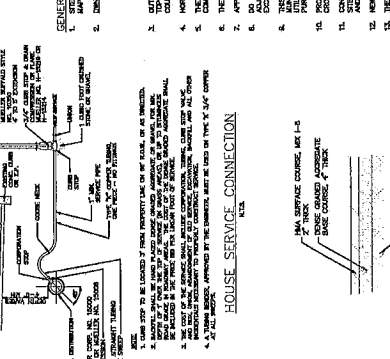

PROPERTY OWNERS WITHIN 200 FT.

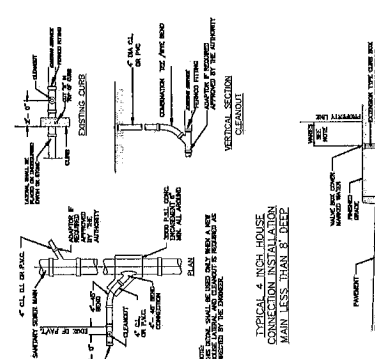

S59°15'00"E 25.00'
CENTER AVENUE
50' R.O.W.
(BY PRESENT)

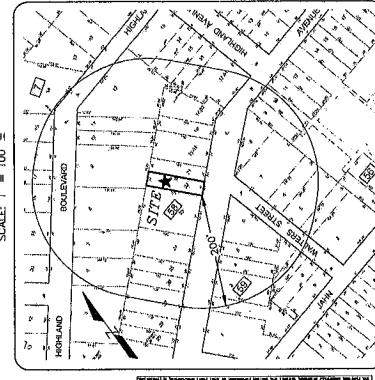

GENERAL NOTES







UTILITY NOTES

