



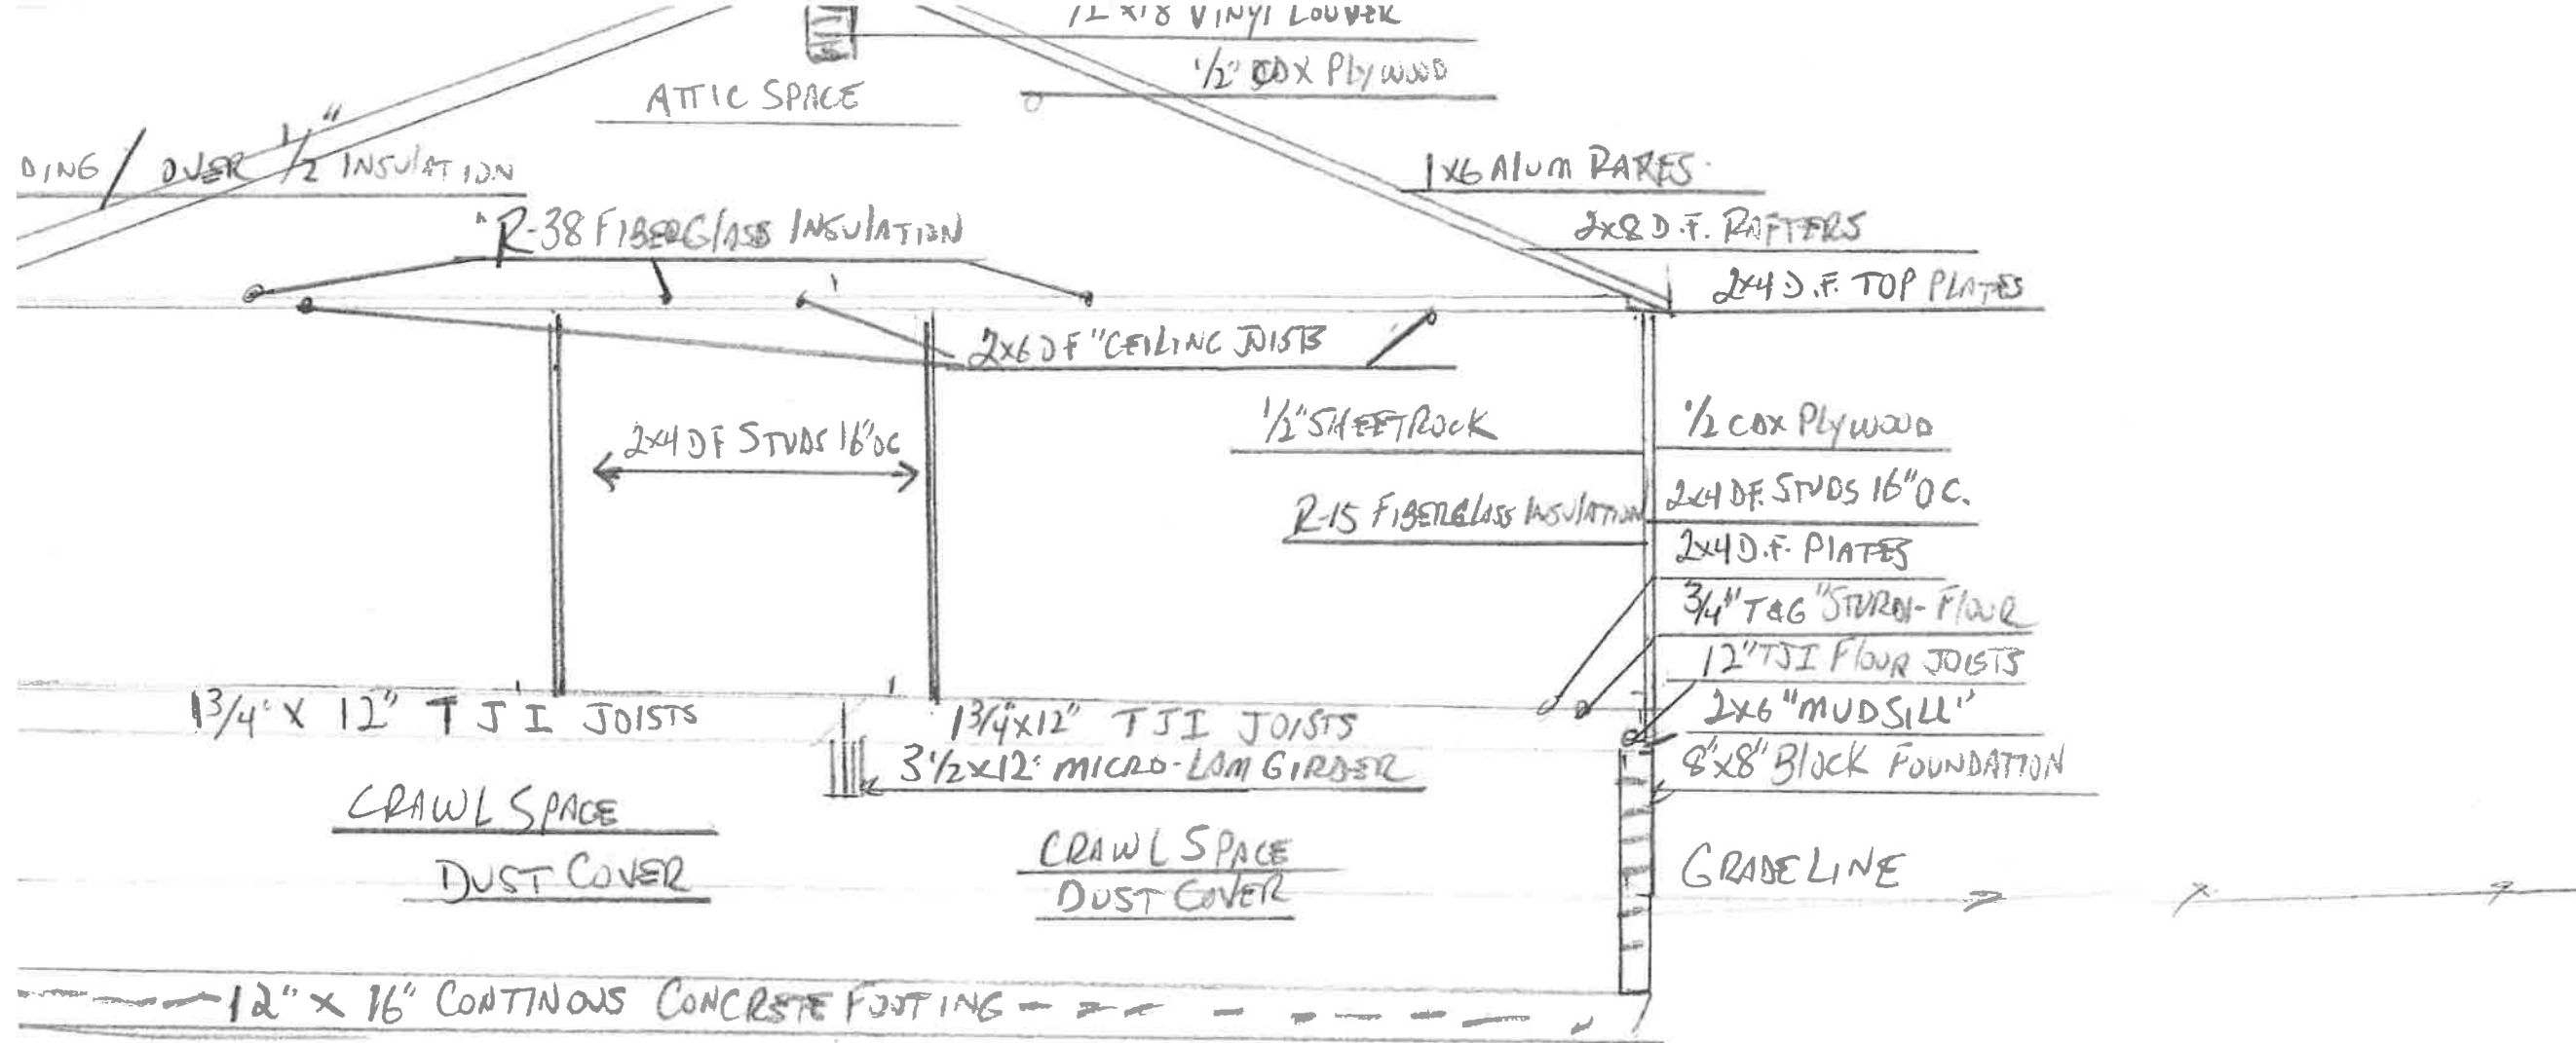



ADDITION - "SIDE ELEVATION"

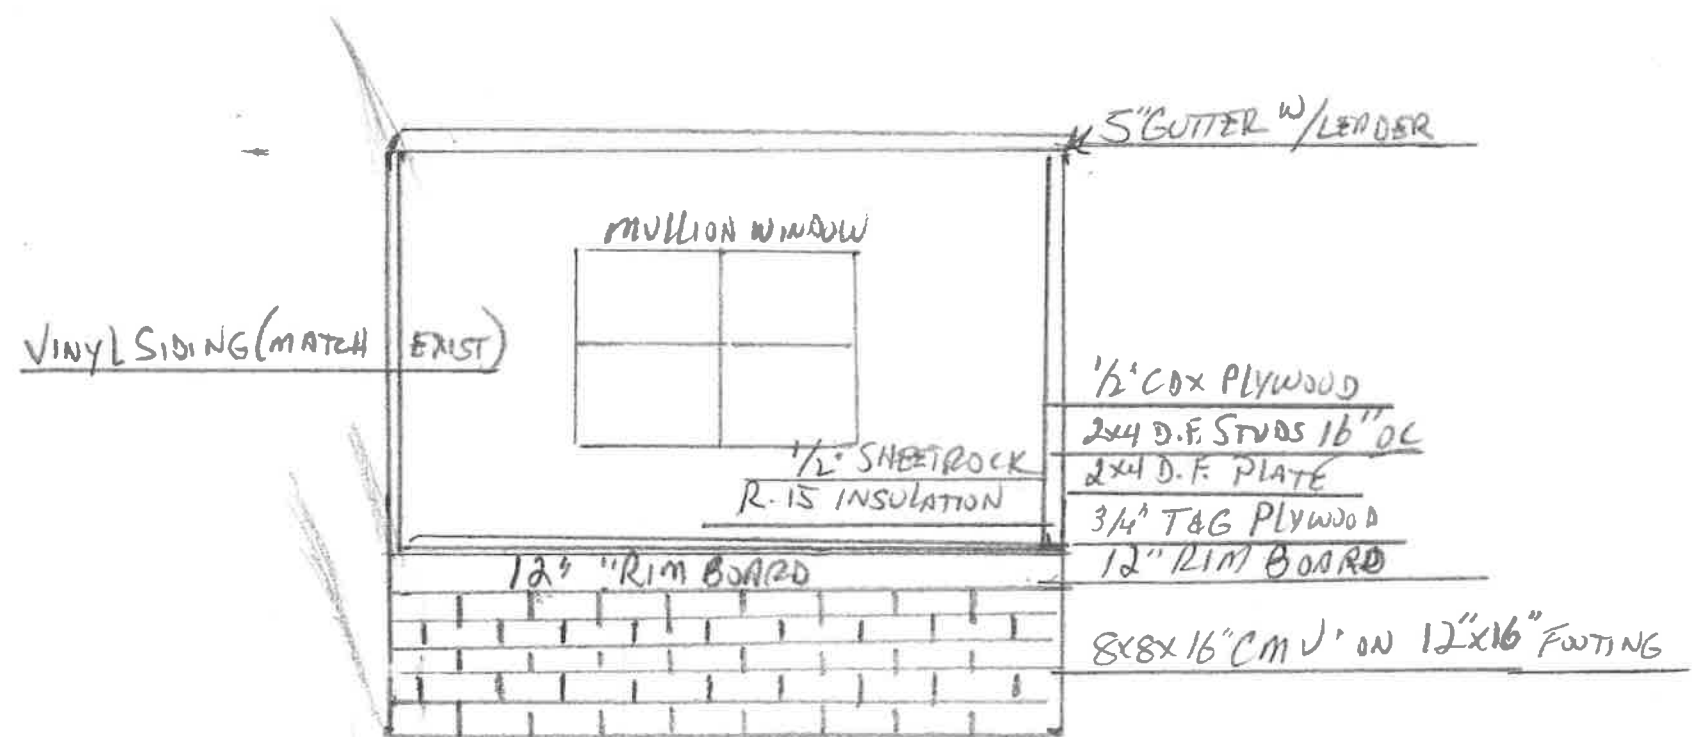

ADDITION - FRONT ELEVATION

AK 1/4" = 12"